



plan of floors, section and visits for refectory and kitchen building Baraka Primary School


view main front

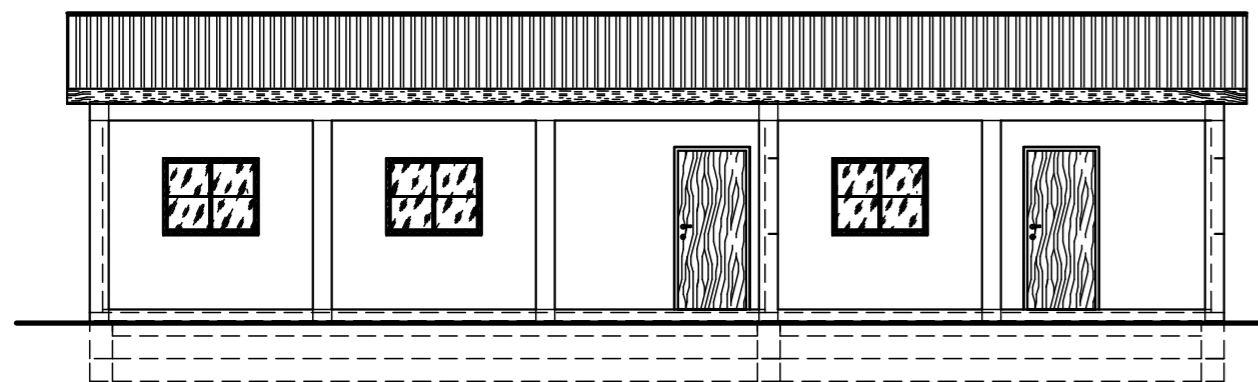


view right front

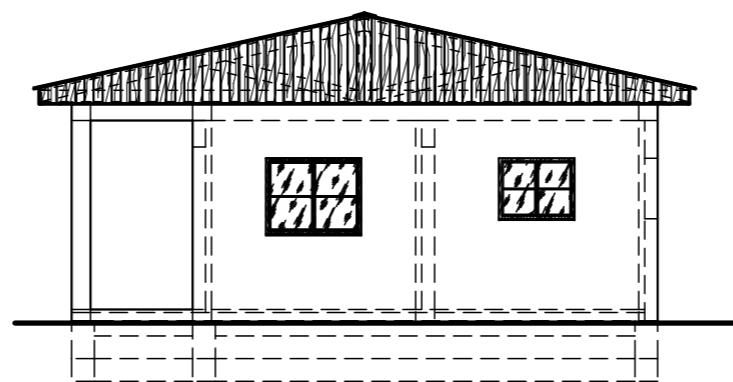


view back front

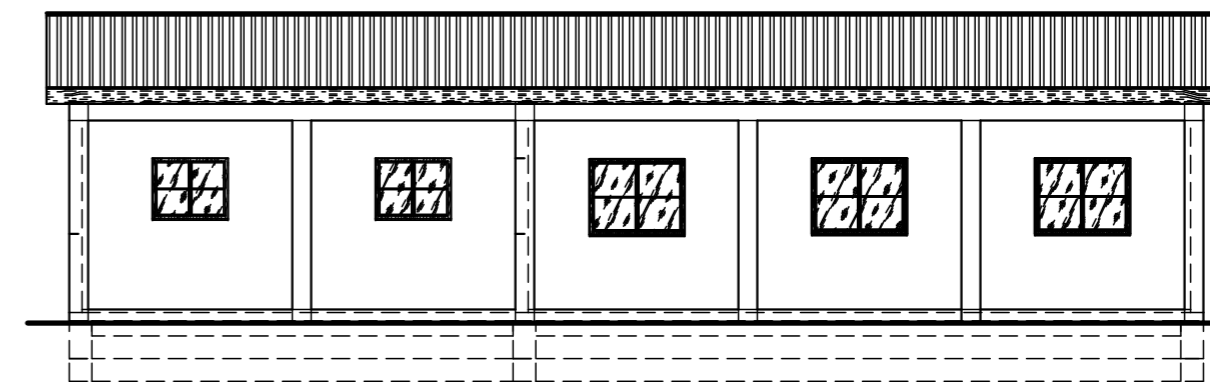


view left front

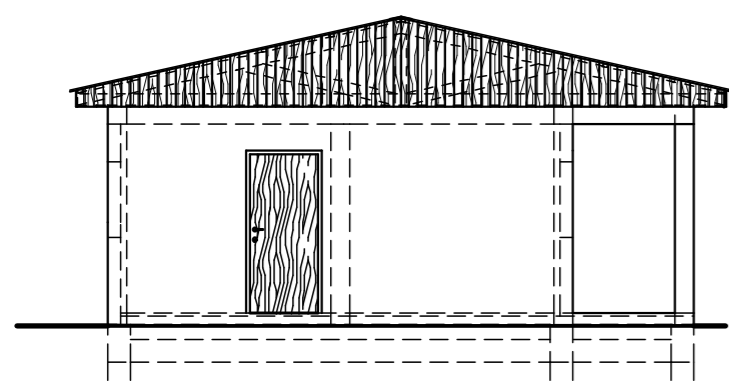


floor plan roof construction

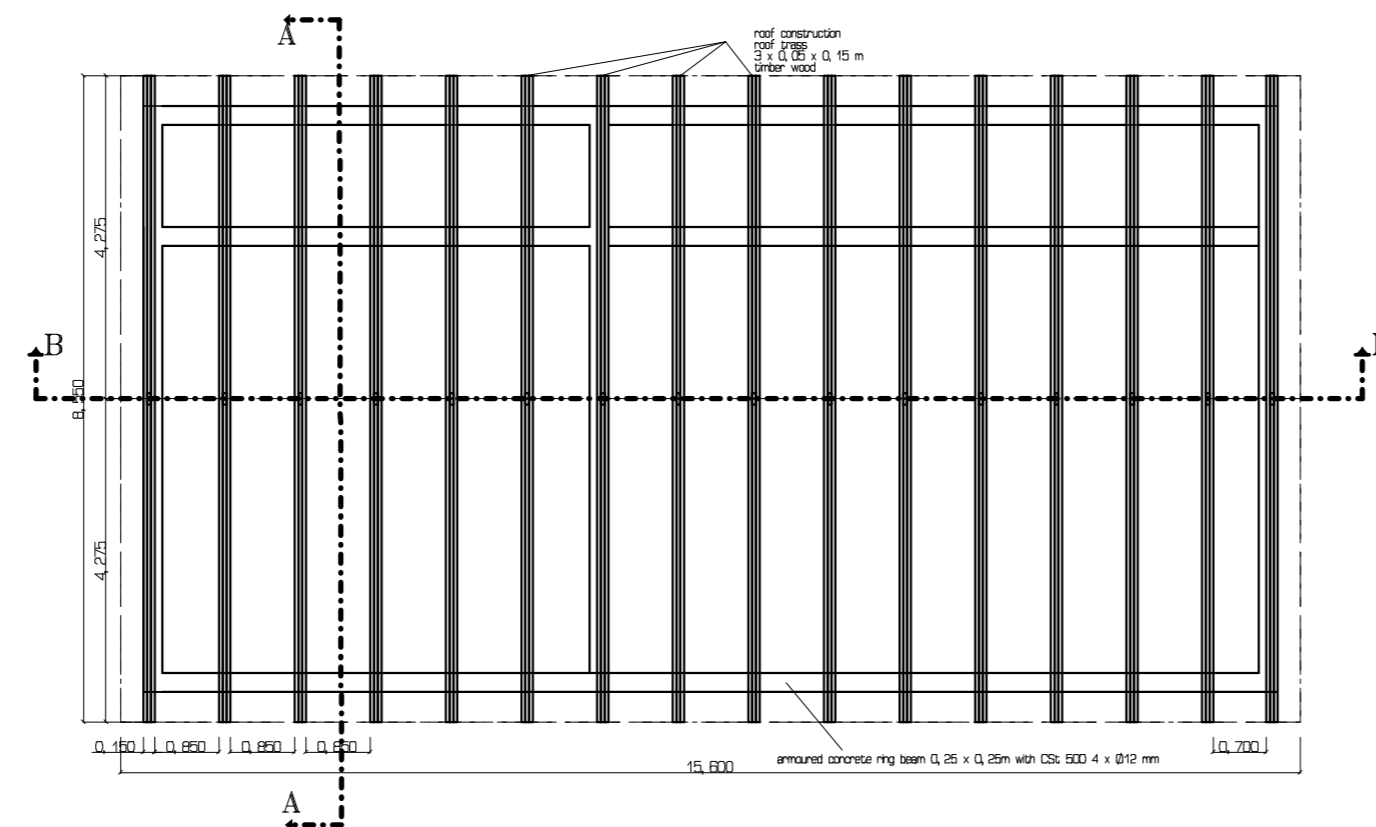


ground floor plan with concrete prop

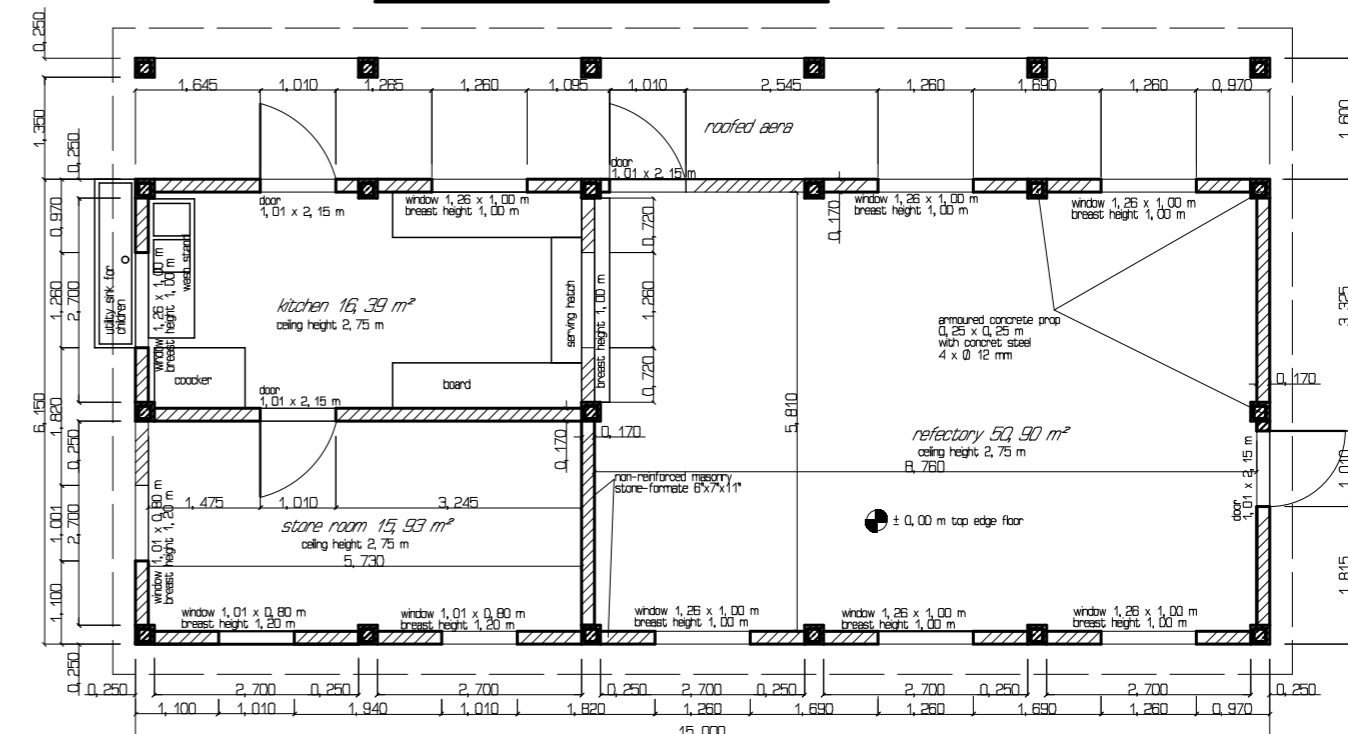


section A - A

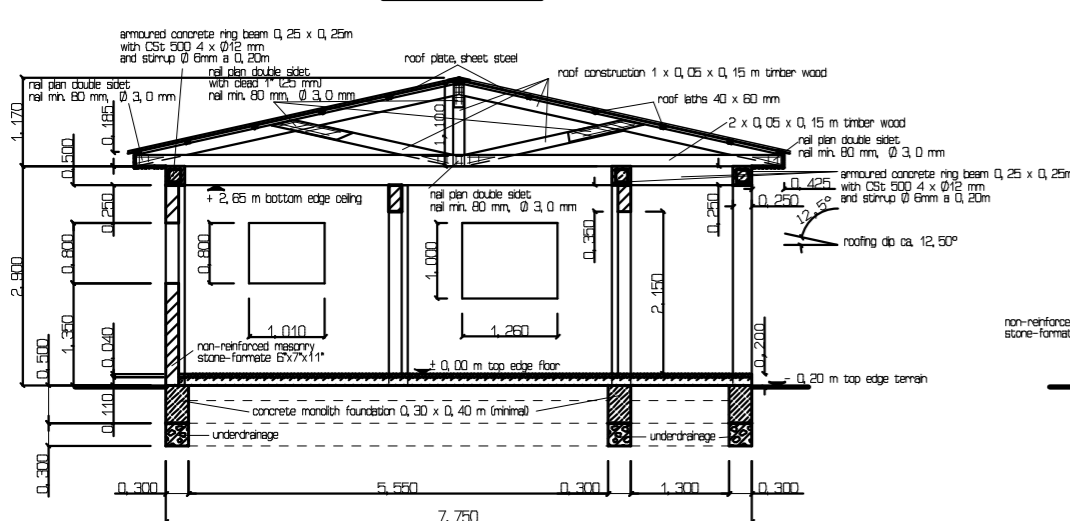

section B - B

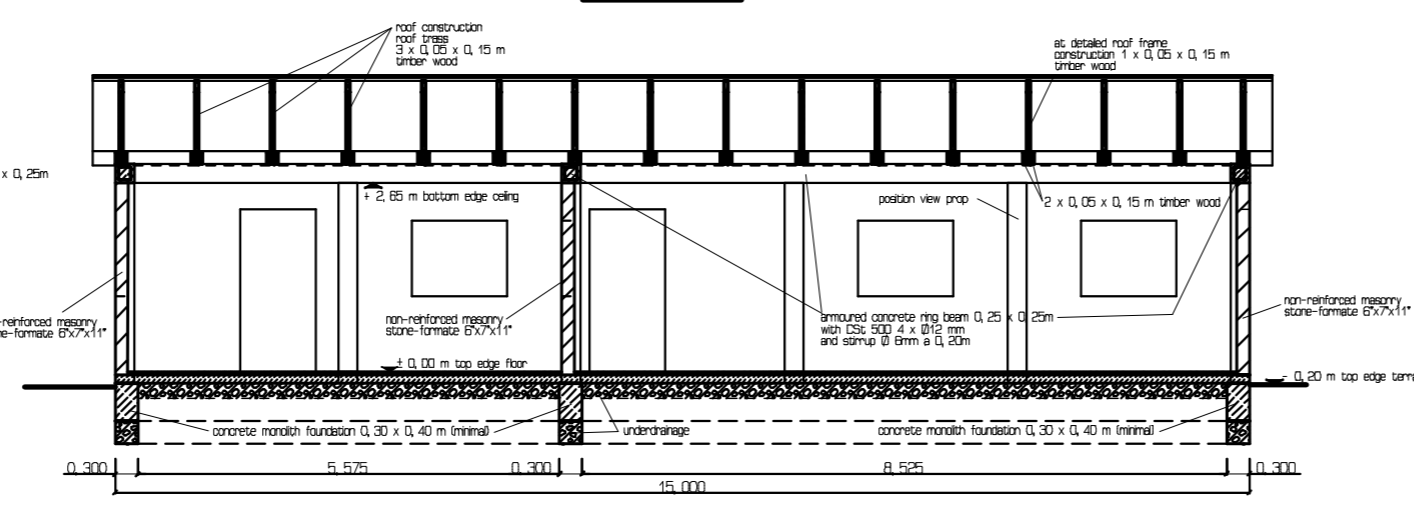

floor plan foundation

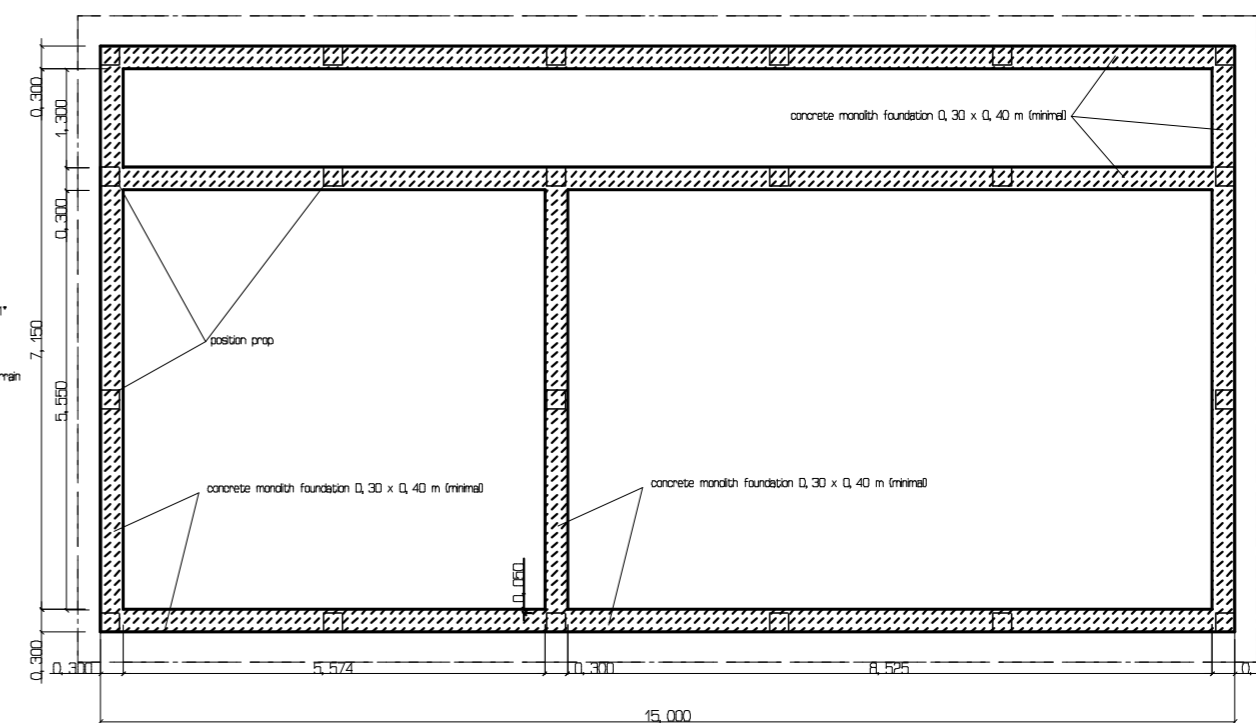

Project: put up refectory and kitchen building Baraka Primary School
 village: Mtju Wa Mbo
 country: Tanzania East Africa
 plant: print working drawing floors, sections and views
 drawer: Michael Schmidt (engineer)
 firm: der hausdoktor
 street: D-03253 DOBERLUG-KIRCHHAN
 street: Lindener Strasse 5a
 country: Germany
 page: <http://www.derhausdoktor.net>
 mail: derhausdoktor@t-online.de
 scale of plan: 1 : 100
 measure: m, mm
 date: 23.01.2013 CC-Lizenz 3.0 by-nc-nd